


POR. SEC.27, T.12N., R.6E., M.D.B.&M.

329-22

Twelve Bridges Lot 1 M.O.R. Bk. EE, Pg. 48

Twelve Bridges Vill. 1, Ph. 1 M.O.R. Bk. EE, Pg. 64

Twelve Bridges Vill. 1, Ph. 2 M.O.R. Bk. FF, Pg. 26

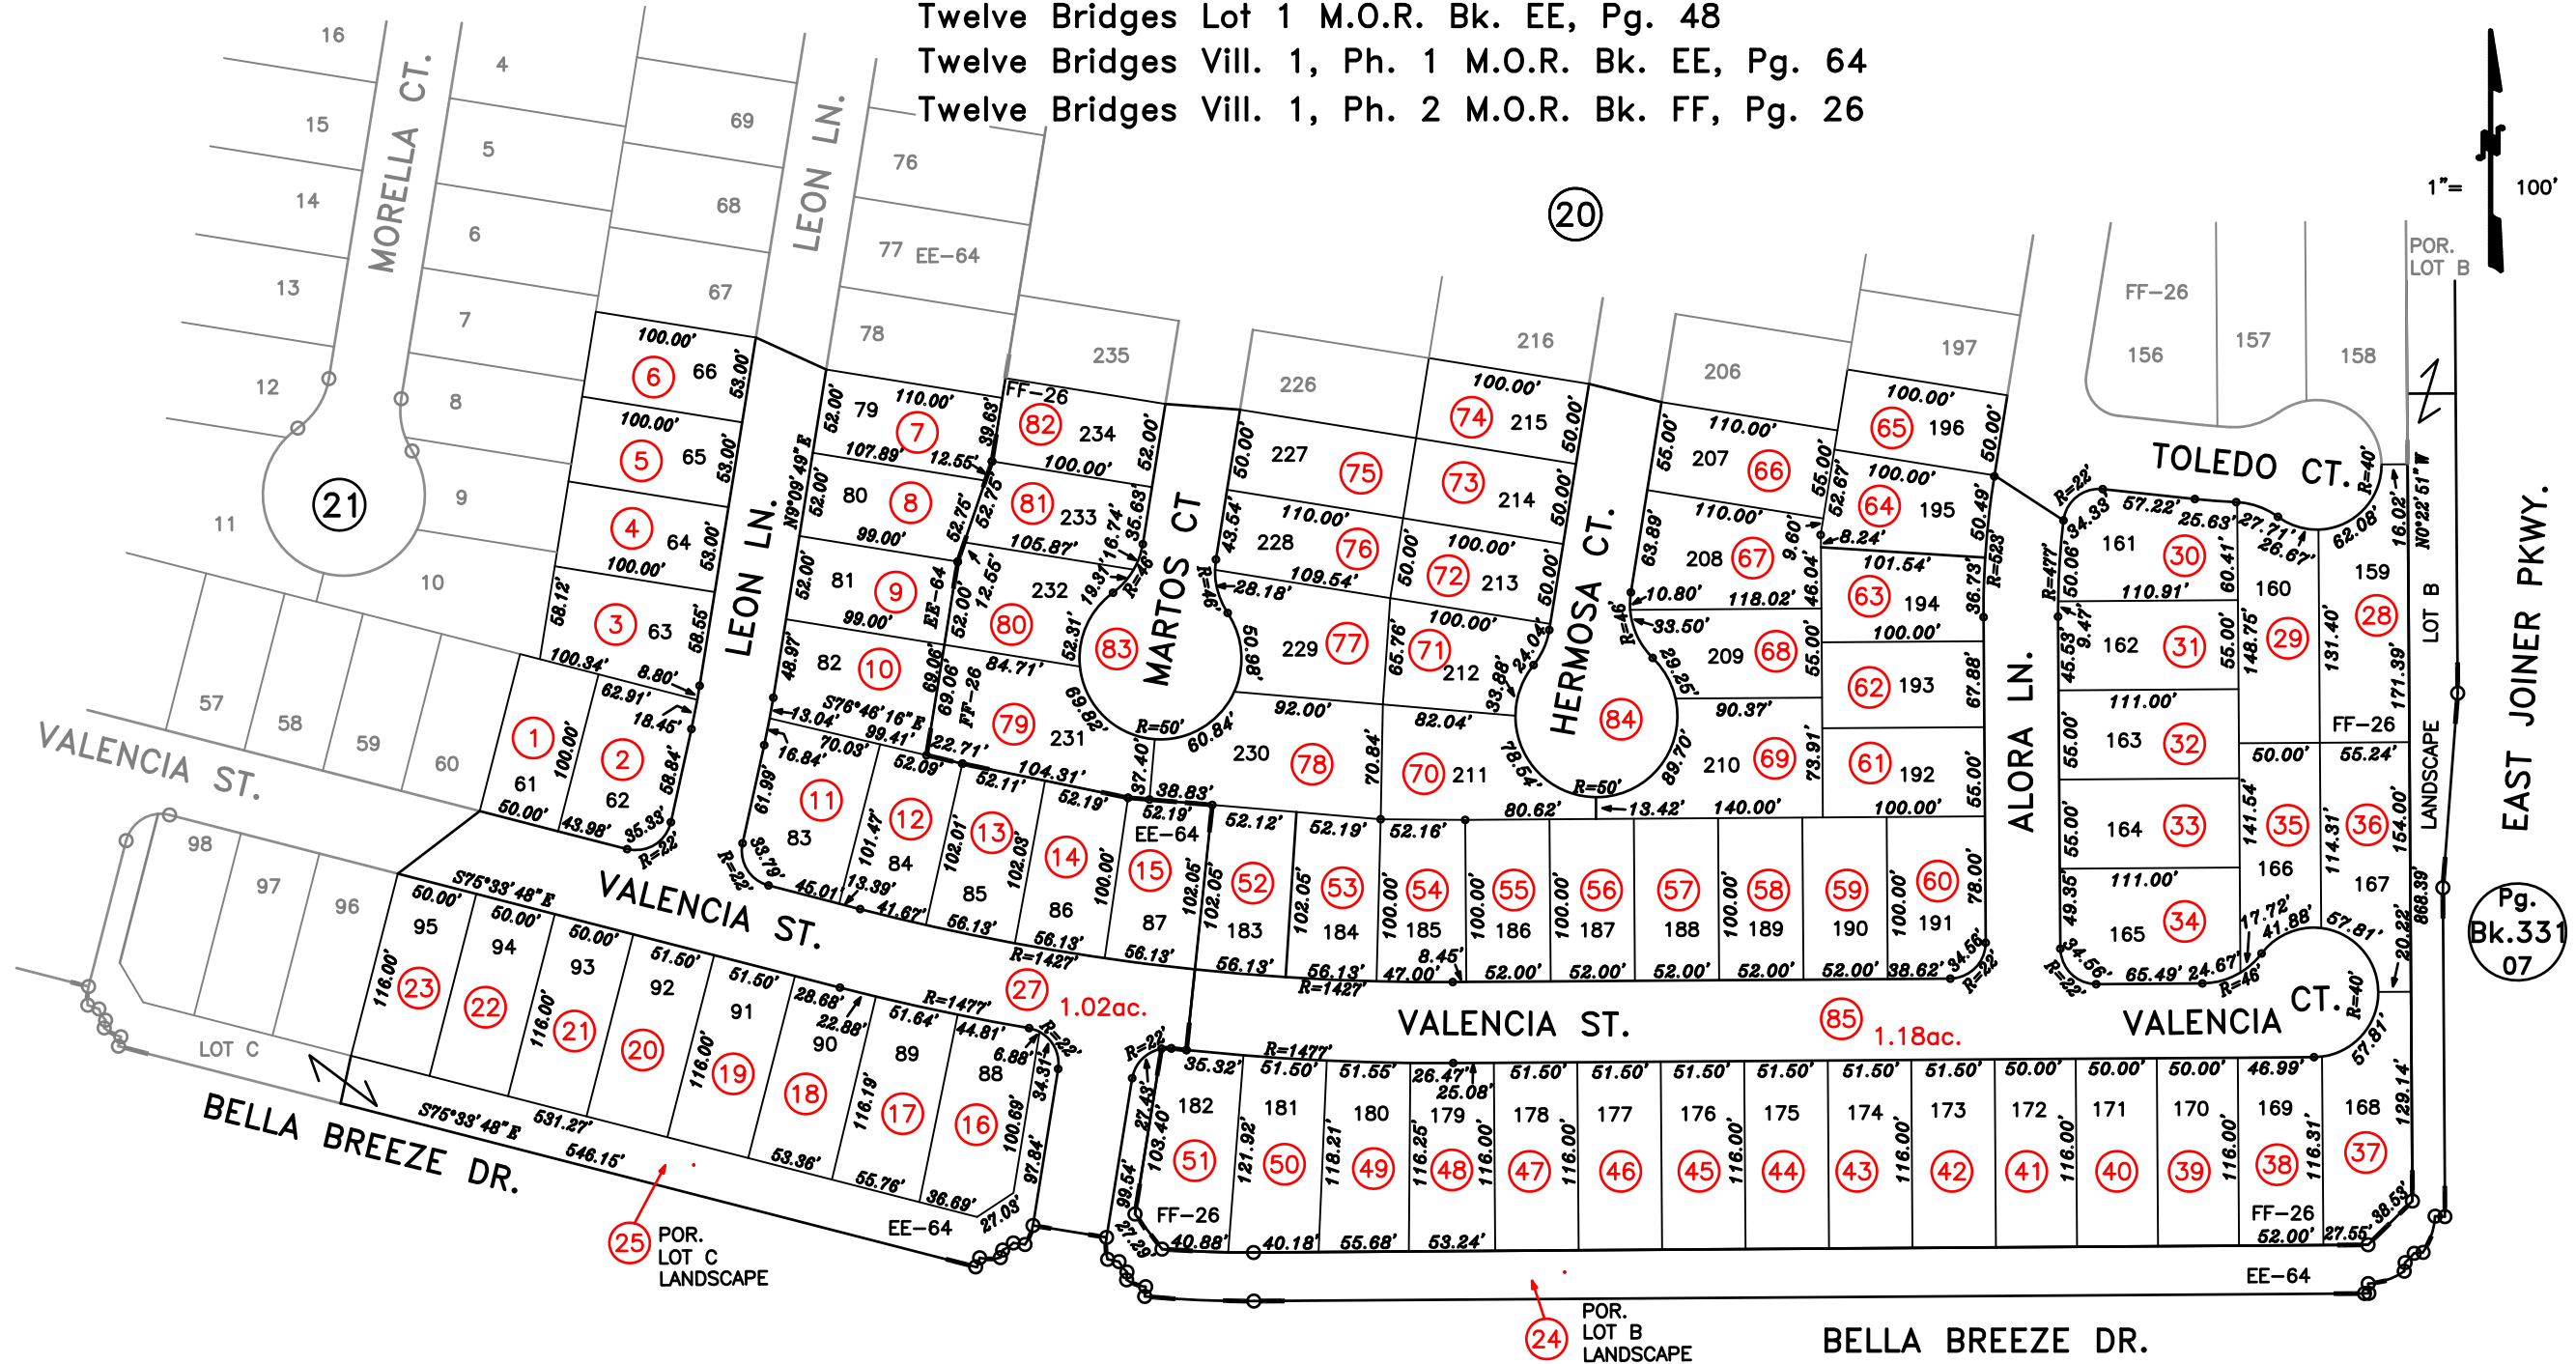

Pg. 07
Bk. 331

(01)

NOTE

This map was prepared for assessment purposes only, and is not intended to illustrate legal building sites or establish precedence over local ordinances. Official information concerning size or use of any parcel should be obtained from recorded documents and local governing agencies.

Assessor's Map Bk.329 Pg.22
County of Placer, Calif.

NOTE

Assessor's Block Numbers Shown in Ellipses.
Assessor's Parcel Numbers Shown in Circles.

03-11-2021 PQ
10-15-2019 PQ
Formerly Por. 329-010-071-000

NOTE

All distances on curved lines are shown per recorded documentation